




1-1剖面 (平时) 1:100

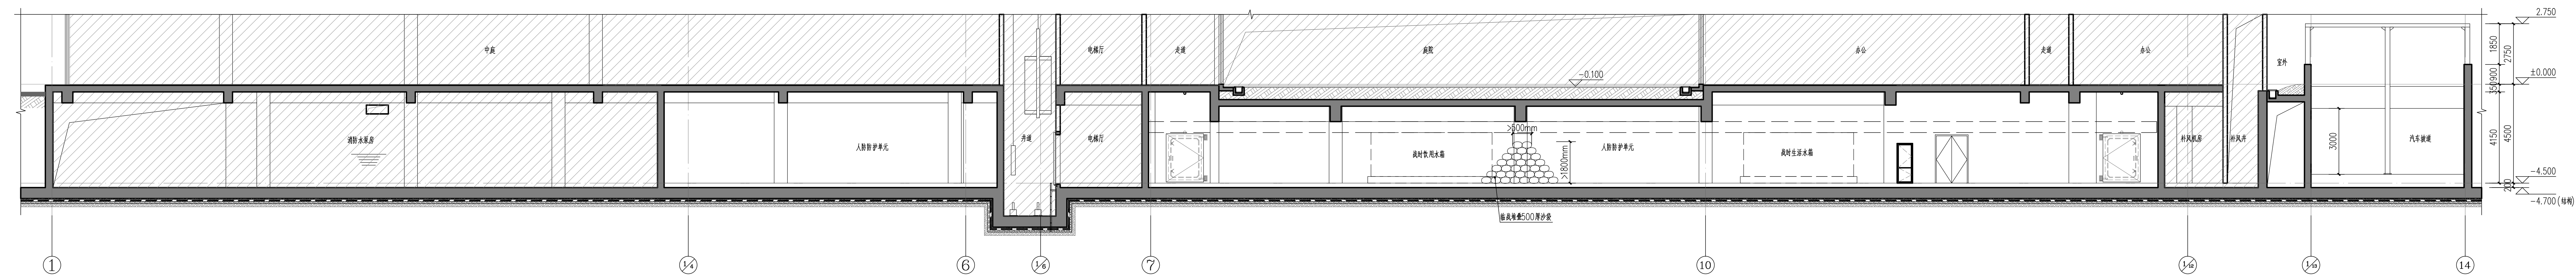

1-1剖面 (战时) 1:100

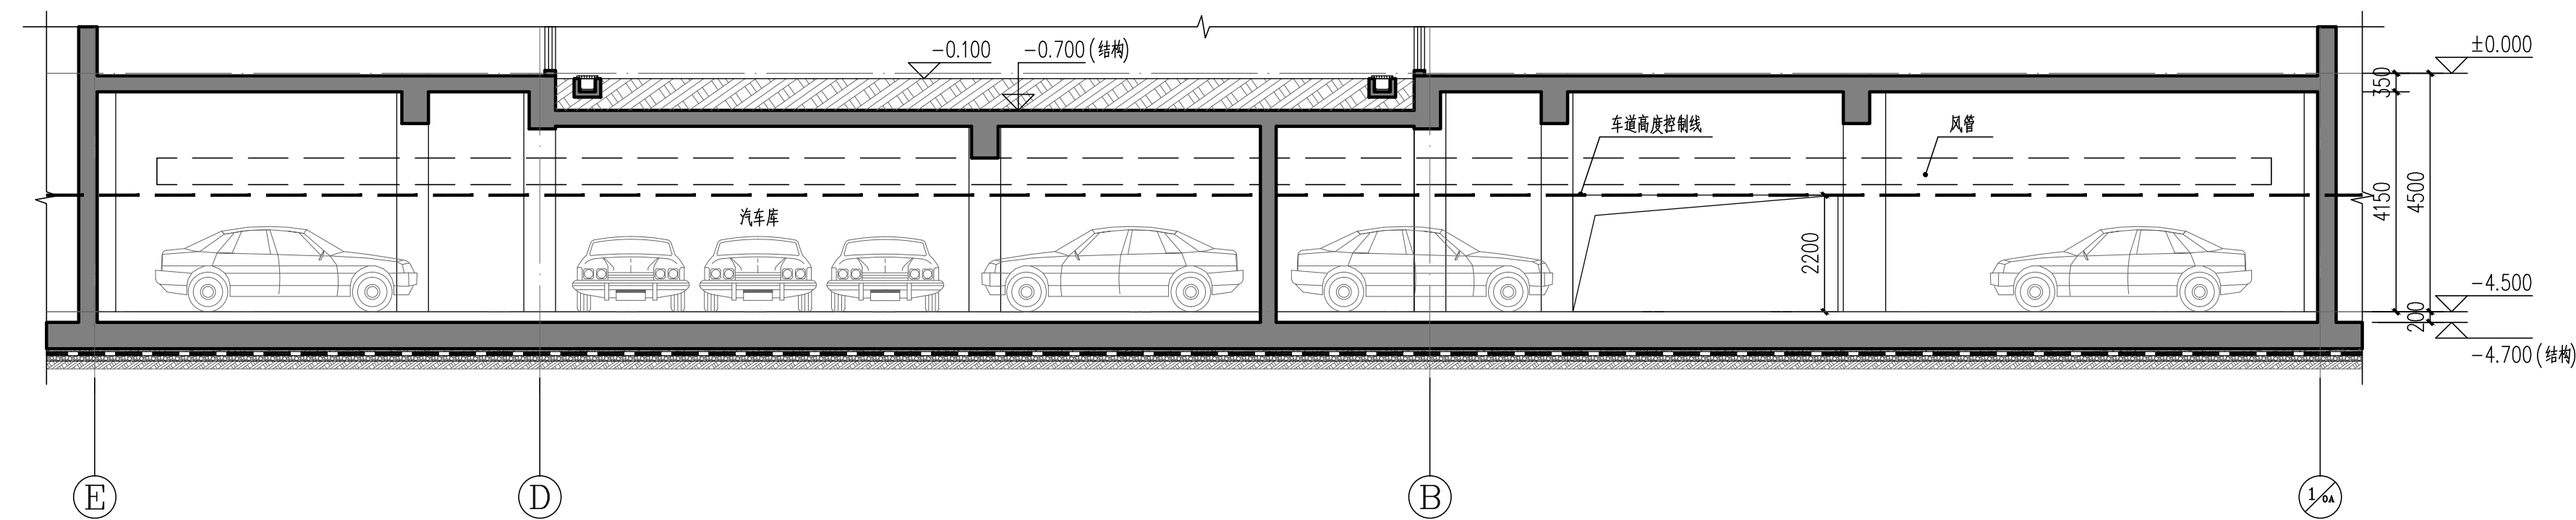

2-2剖面 (平时) 1:100

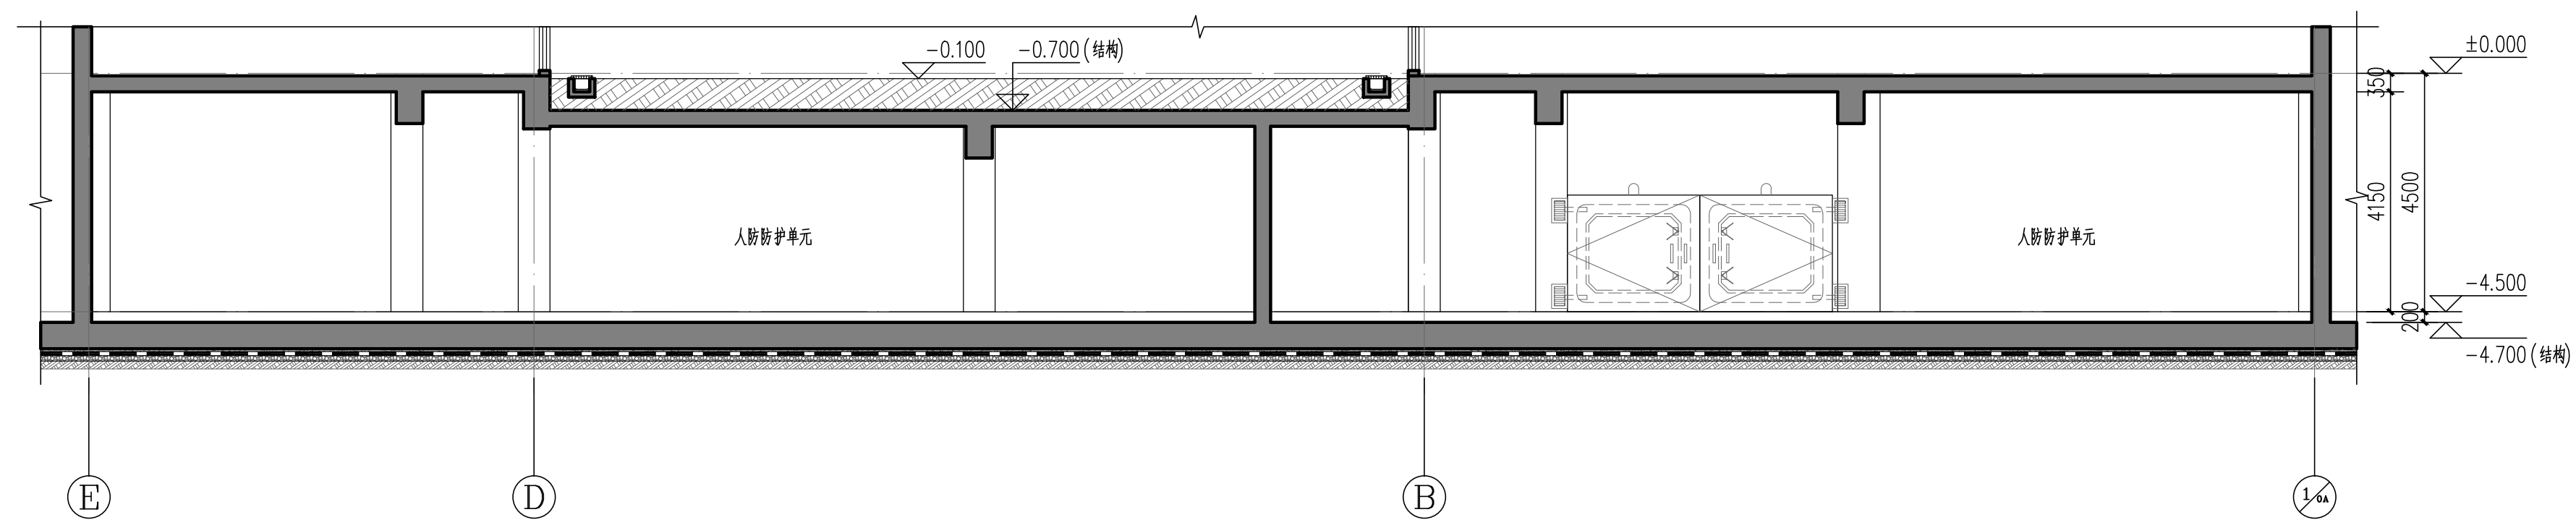

2-2剖面 (战时) 1:100